


FFE (FINISH FLOOR ELEVATIONS)		
THREAT	10'-0"	17'-0" 6'-6"
ROOF	59'-0"	52'-0"
5TH FLOOR	59'-0"	52'-0"
4TH FLOOR	49'-0"	42'-0"
3RD FLOOR	49'-0"	42'-0"
2ND FLOOR	39'-0"	32'-0"
1ST FLOOR	29'-0"	22'-0"
P-1	17'-0"	0'-0"
P-2	7'-0"	-10'-0"

DEL REY SHORES


FIRE DEPARTMENT DIAGRAM (TYPICAL FLOOR PLANS)

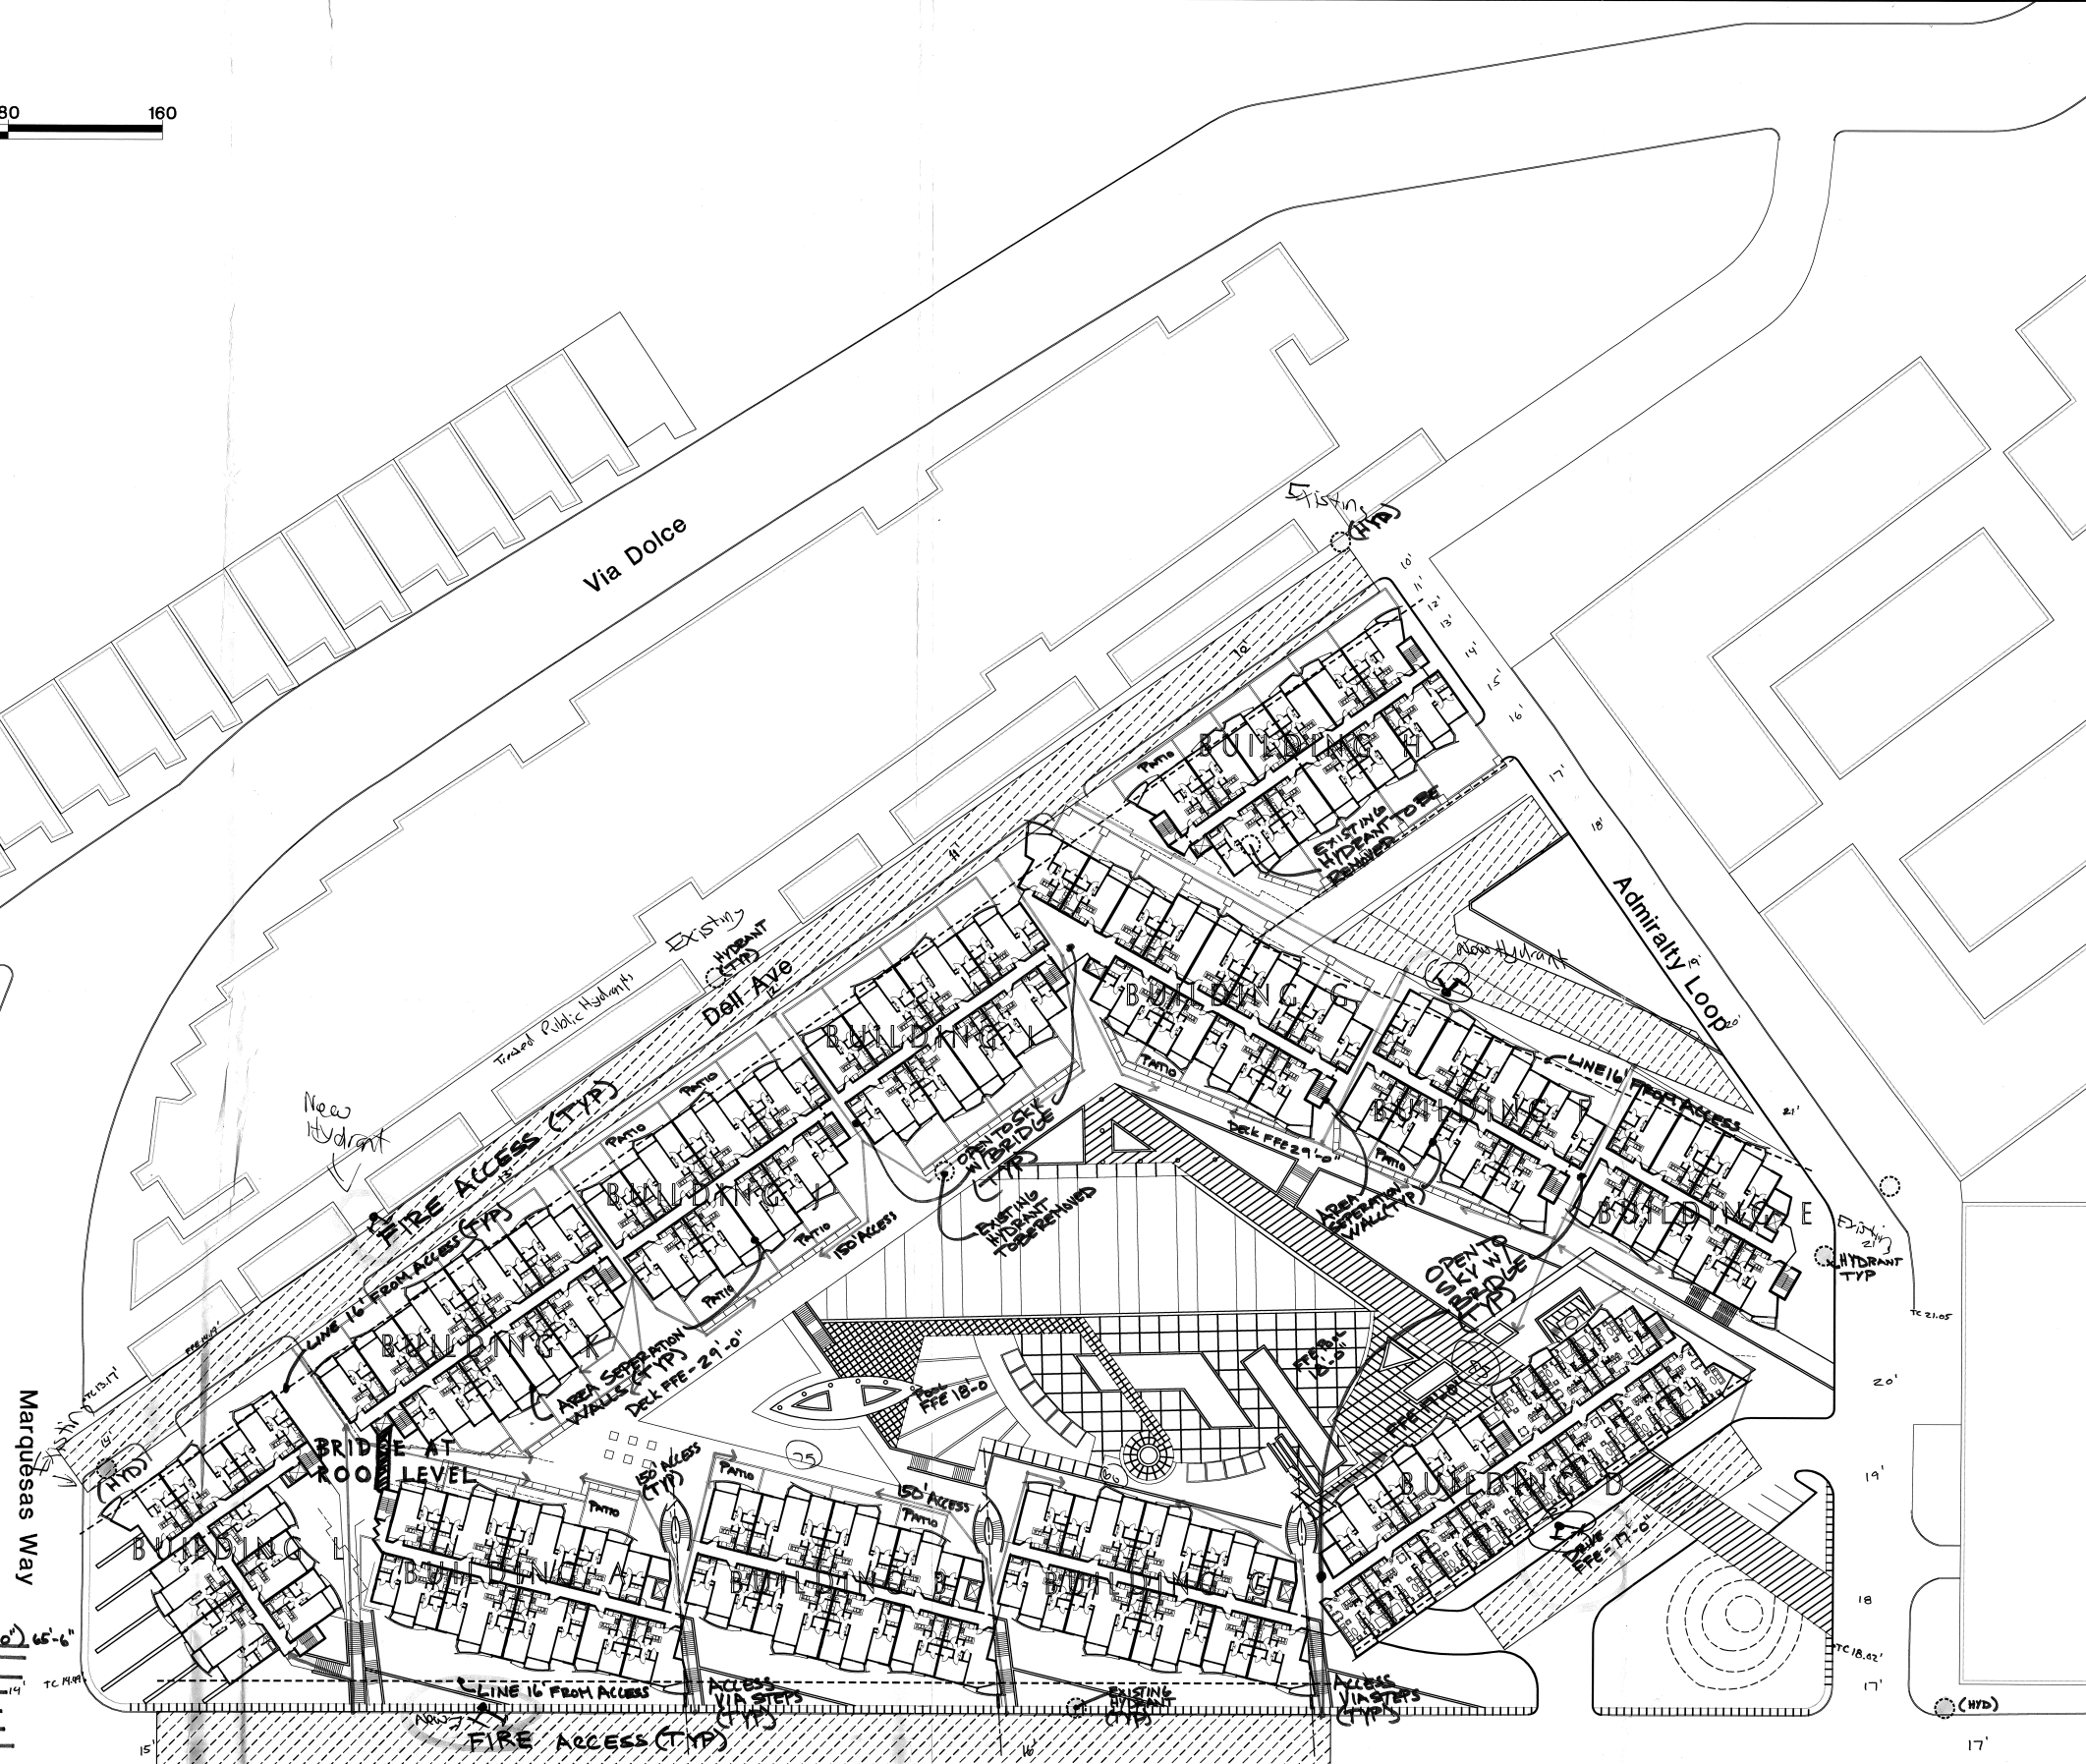





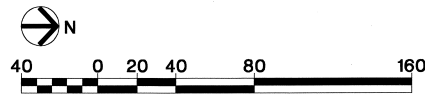

REQUIRED FIRE FLOW 3500 GPM
@ 20 PSI FOR 3 HRS.
Type III 1hr 3500 gpm 3 duration @ 20psi
5 story


Install 4 Public Hydrant
6 x 4 x 2 1/2 fire hydrants
Conforming to American Waterworks
Association Standard C900.75

Nadel
Architects Inc.
Architects 500 S. Bay St.
Palo Alto, CA 94301
415.326.2000 Fax 415.326.2002



LEGEND

-  28' WIDE FIRE DEPARTMENT ACCESS
-  5' WIDE FIRE DEPARTMENT ACCESS
-  16' DISTANCE FROM FIRE ACCESS
4 HOUR AREA SEPERATION
GRADE ELEVATION
-  150' FIRE DEPARTMENT ACCESS
-  BRIDGE AT ROOF LEVEL
-  TYPICAL SECTION THROUGH FIRE DEPARTMENT ACCESS

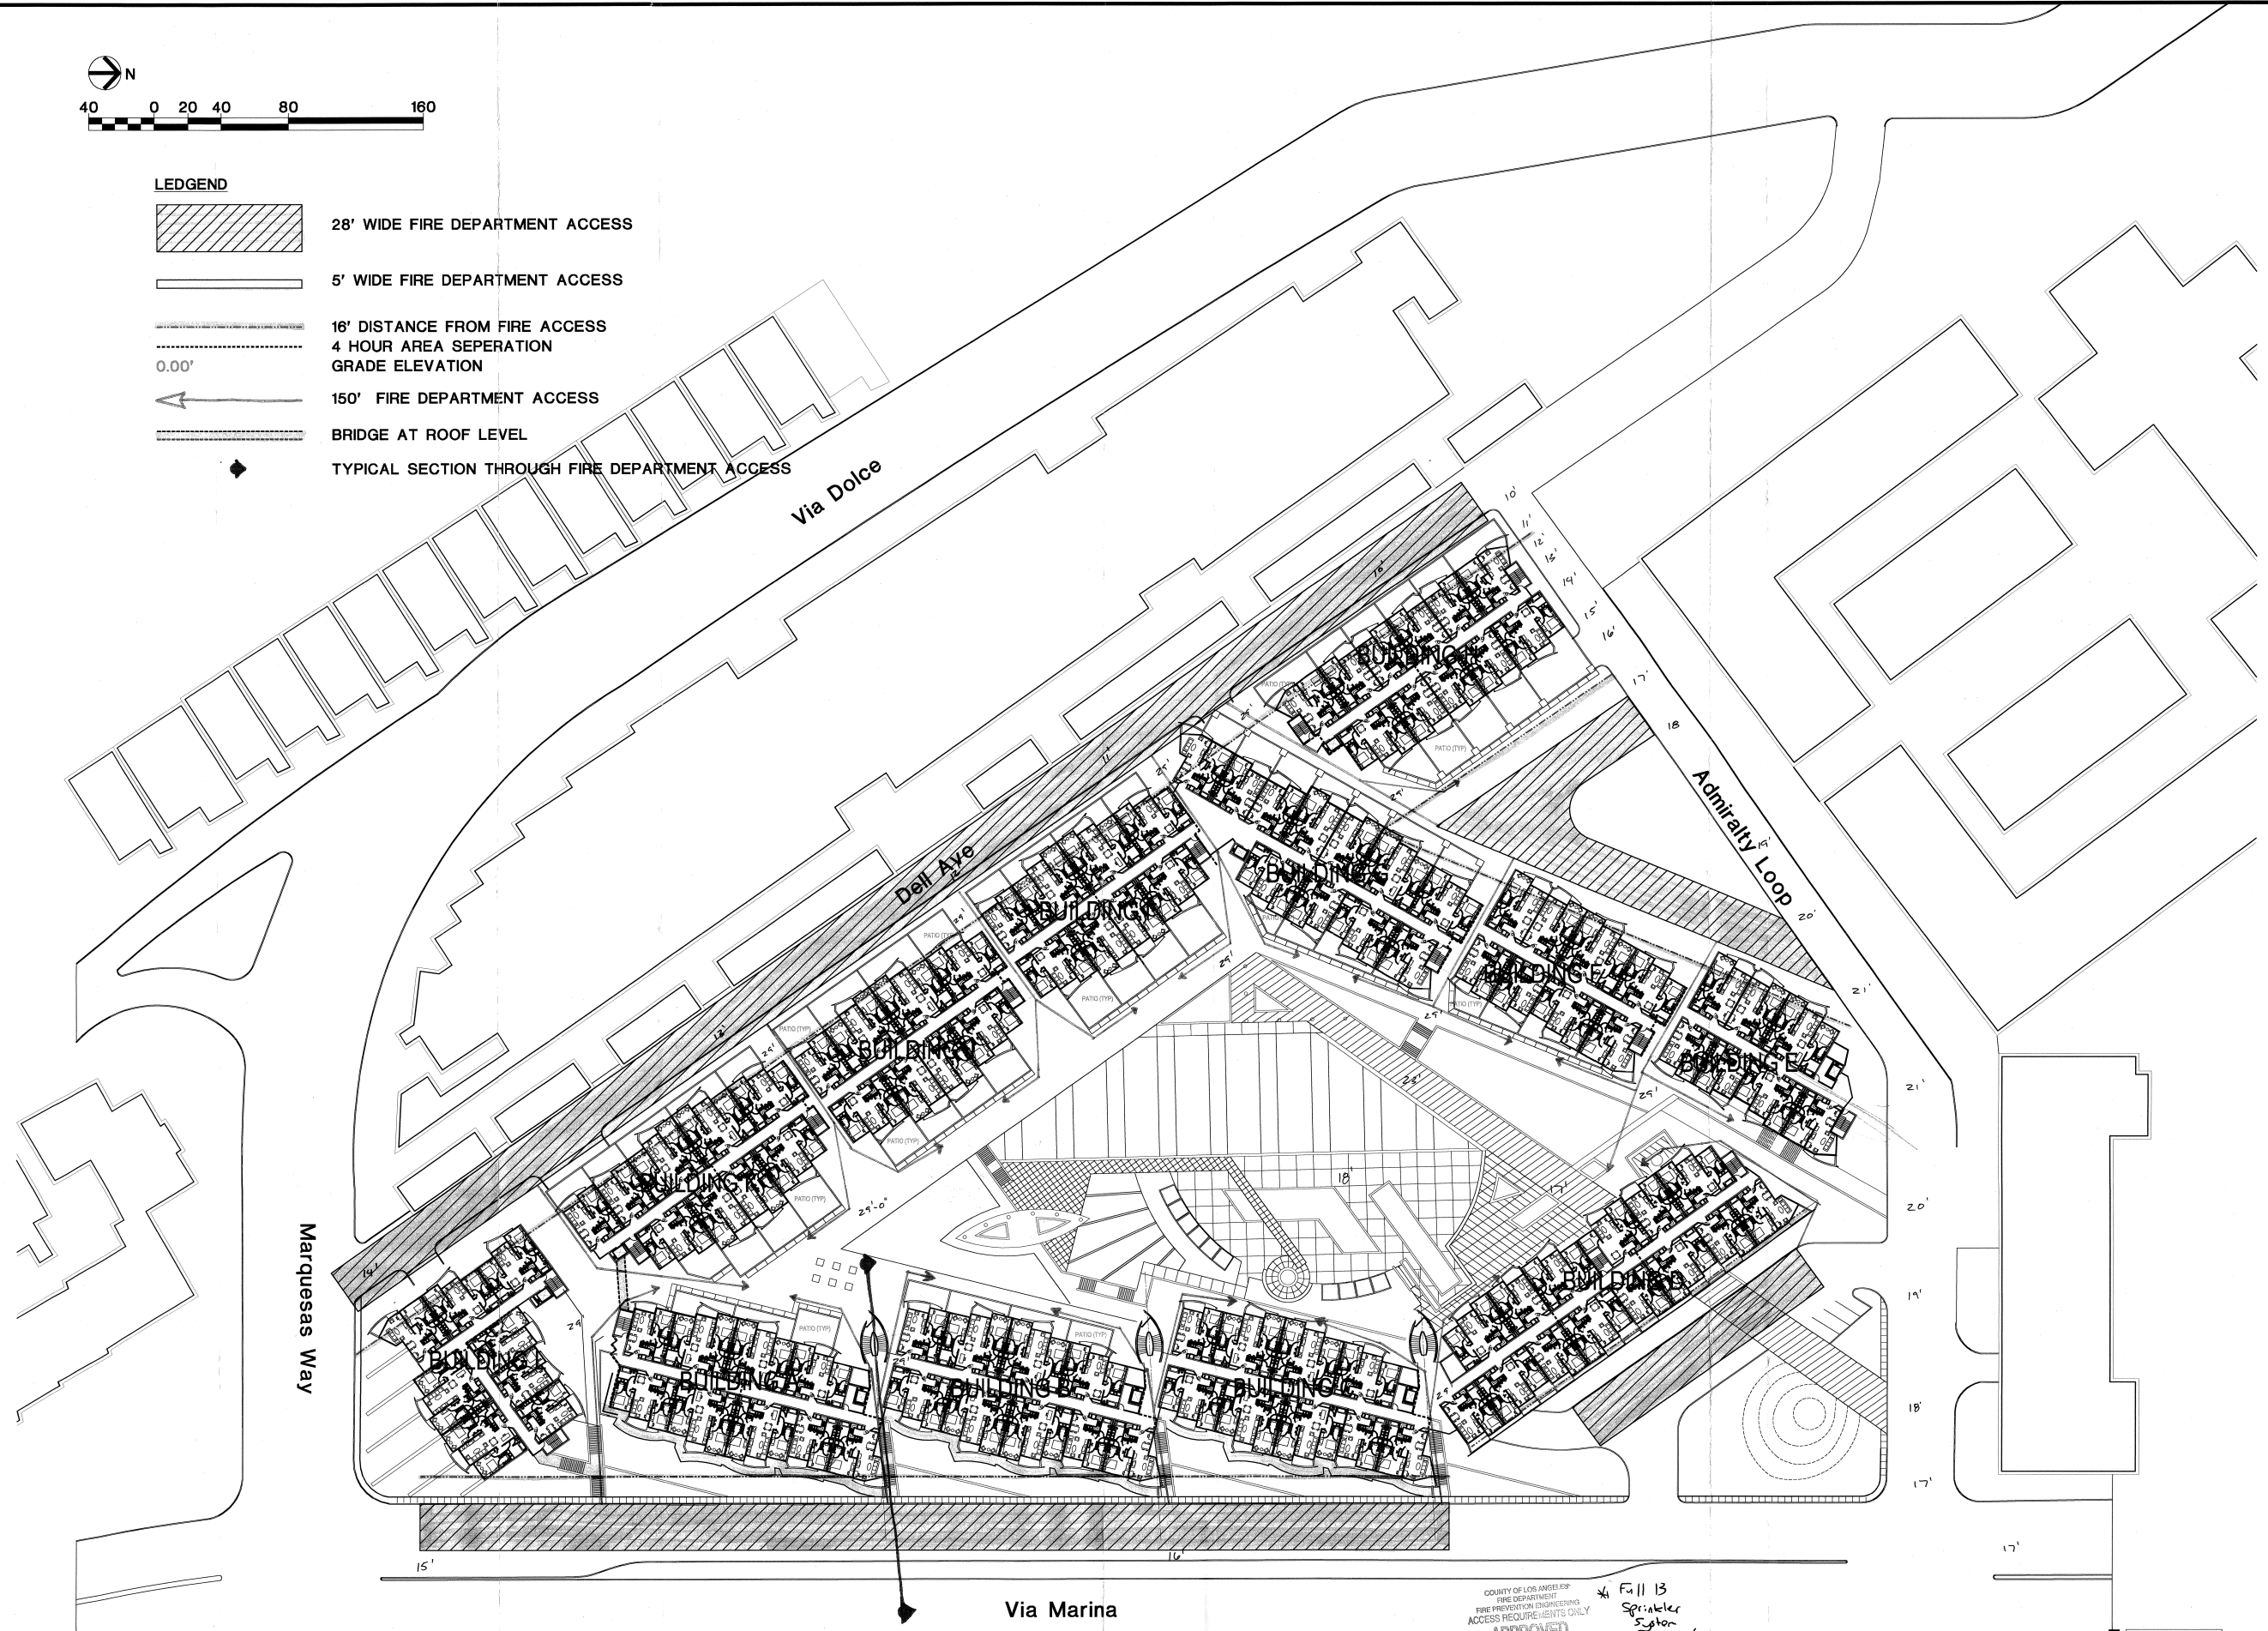

DEL REY SHORES

FIRE DEPARTMENT ACCESS DIAGRAM (TYPICAL FLOOR PLANS)

COUNTY OF LOS ANGELES
FIRE DEPARTMENT
FIRE PREVENTION ENGINEERING
ACCESS REQUIREMENTS ONLY
APPROVED
By: [Signature] Date: 4/27/05
Full 13
Sprinkler
System
Required

Nadel
Architects Inc.
Architects 3000 S. Bundy Dr.
Beverly Hills, CA 90210
Tel: 310.209.1900 Fax: 310.209.1902

NOVEMBER 15, 2004 JH 04360.00